

Stakeholder Notice

BAC DTB SUP

STK-N D306 Stakeholder Notice - Lvl 2 Amenities

Signage

Date 7 September 2025




[Weekly Works - Power BI](#)


As part of the BAC DTB SUP project, New Level 2 Central Amenities, Lendlease are required install new signage to the area, replacing current temporary signage with new permanent signage.

Location

DTB – Level 2 – New Central Amenities

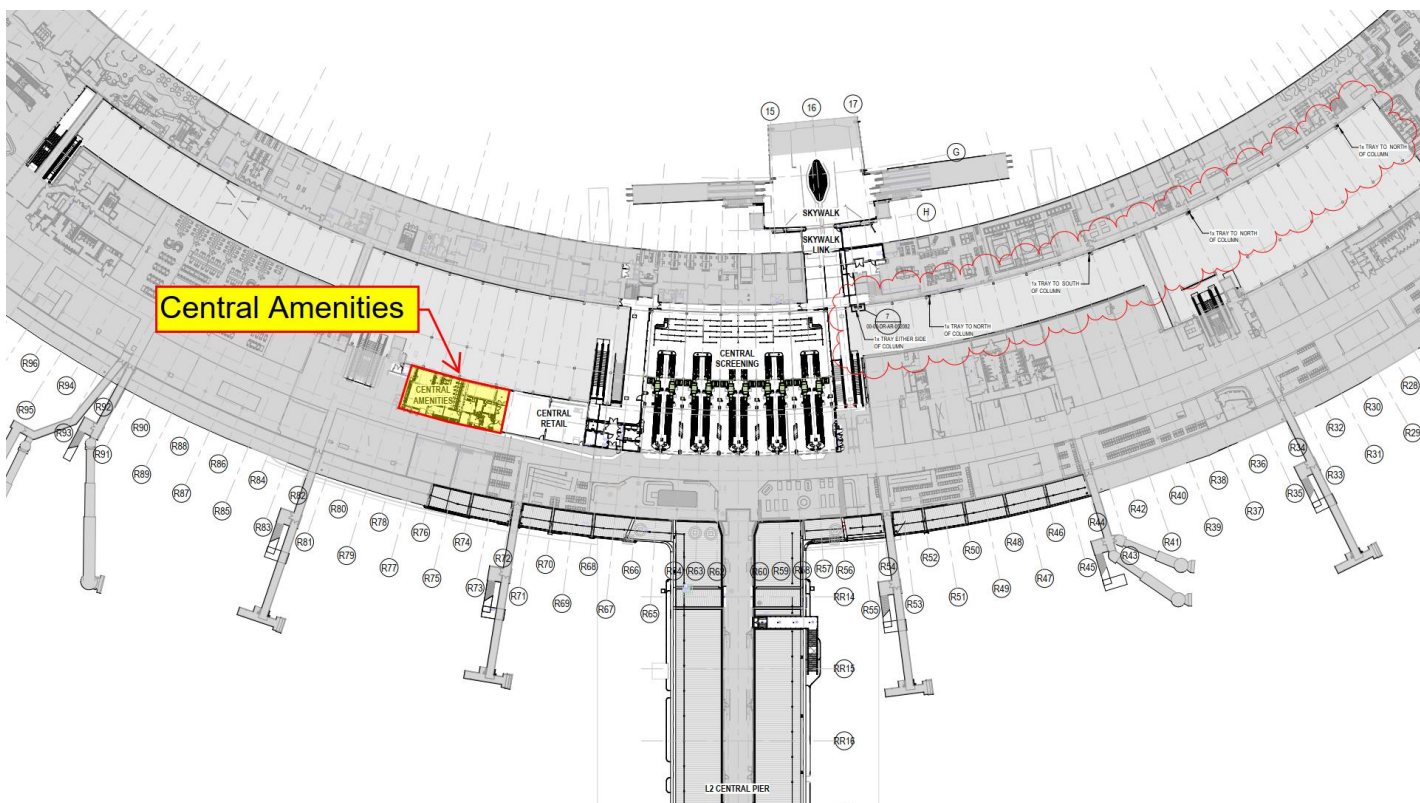

Phasing – Night of 7th September

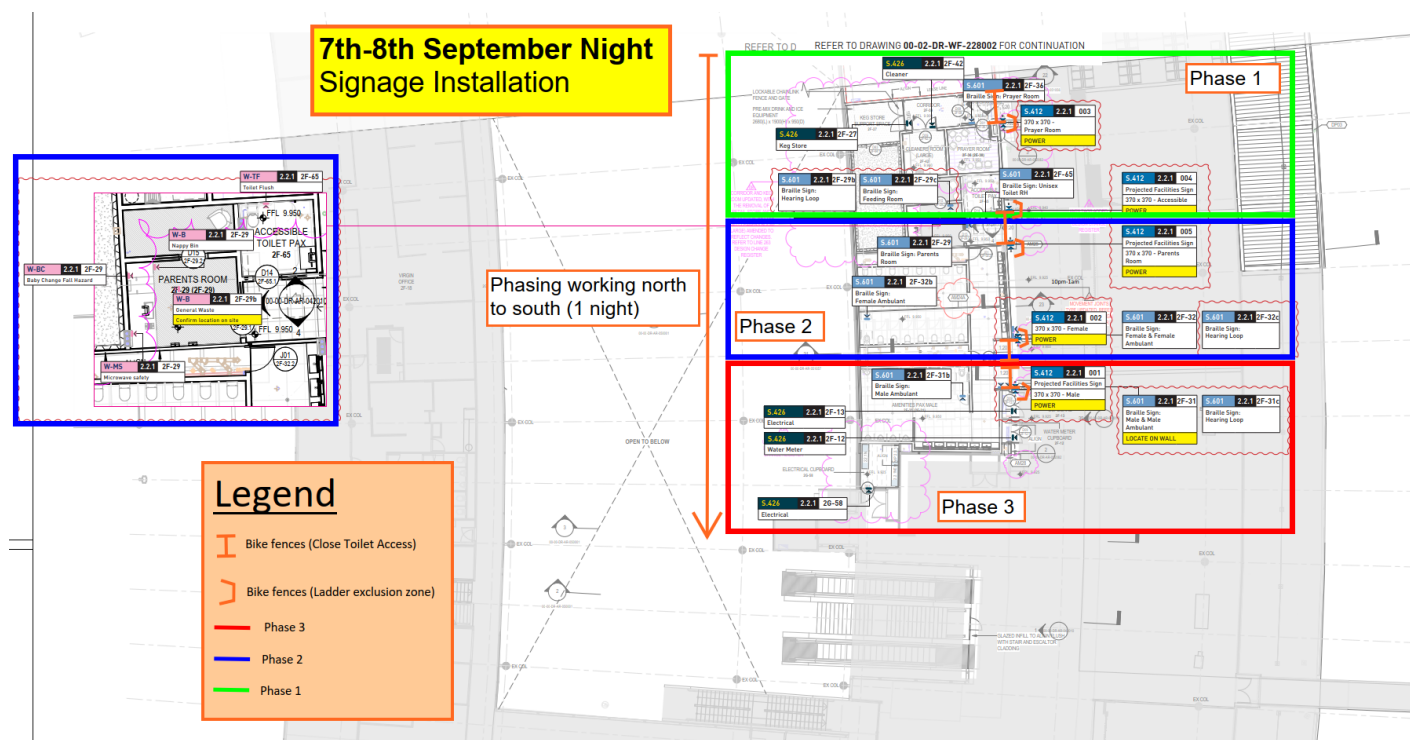

Scope of Works

Deliver new permanent signage to the Level 2 Central Amenities. With work starting at 8:30pm the night of the 7th of September and an expected duration of 2 Nights.

- Removal of all temporary signage followed by direct Installation of permanent signage.
- Bike racks will be used to close access into toilets and establish a work area and exclusion zone whilst contractors install signage on ladders.
- Phased installation – refer mark-up staging plan.

Impacts

- All works completed on night shift to minimise impact to Airport operations.
- No signage will be missing during airport operational hours; new signage will be directly swapped in after temporary is removed.
- Access into amenities will be temporarily closed to facilitate signage install on nightshift. Refer to install staging for proposed phasing and estimated duration.
- Phasing north to south, to minimise closure of toilet facilities whilst airport is operating.
- Guard present as contractors do not hold required tools of trade.

Project Contact

Lendlease Site Manager:

Steve Liversidge

Phone: +61 413 605 745

Email: steve.liversidge@lendlease.com

Lendlease Site Supervisor:

Ben Laxon

Phone: +61 481 476 209

Email: ben.laxon@lendlease.com

Lendlease Nightshift Supervisor:

Tom Jones

Phone:

Email: tom.jones@lendlease.com

BAC Project Manager:

Mohaned El Gubbi

Phone: 0411 067 122

Email: mohaned.elgubbi@bne.com.au

Airport Duty Manager contactable 24/7, 07 3406 3171